




NORTH ELEVATION

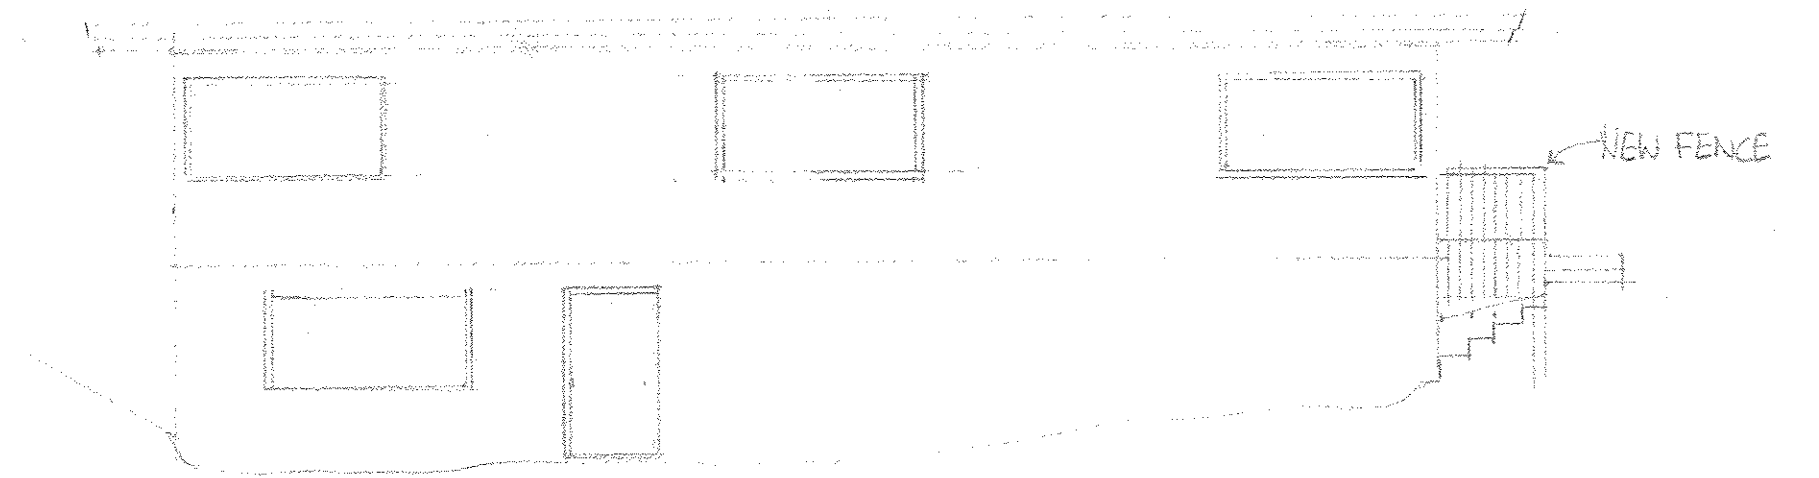

SOUTH ELEVATION

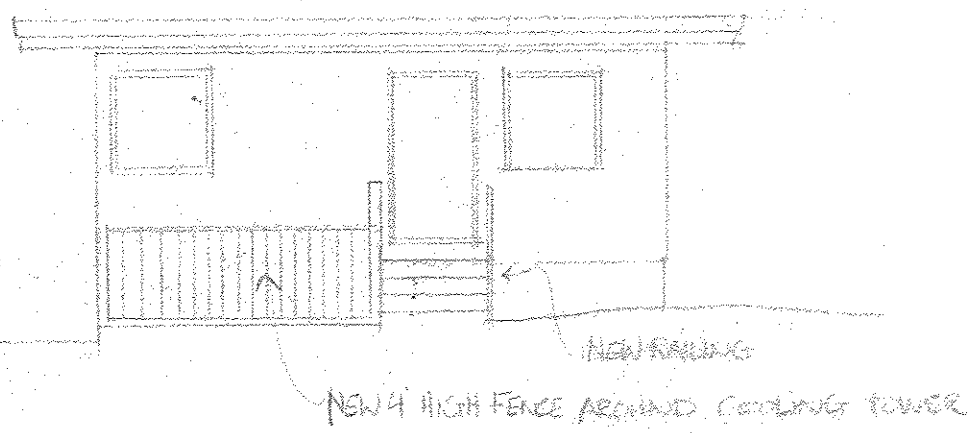

EAST ELEVATION

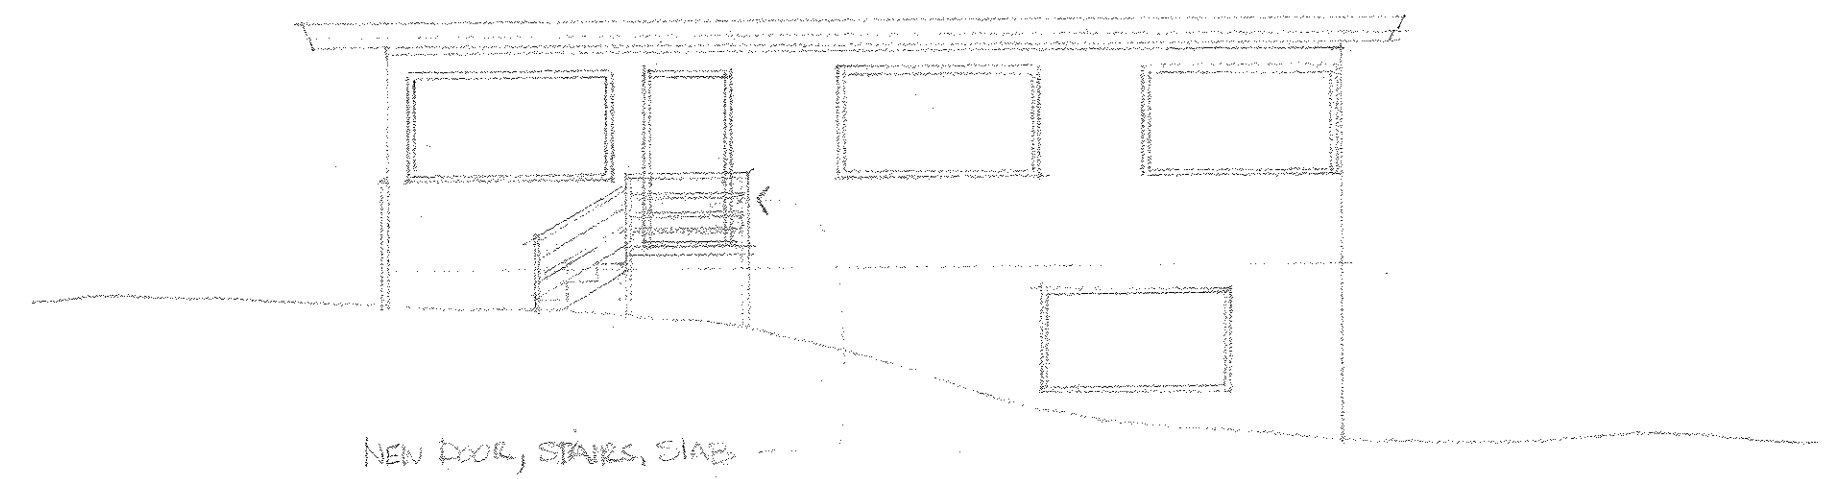

WEST ELEVATION

2719 MARSHALL COURT		
SCALE: 1/8" = 1'-0"	APPROVED BY:	DRAWN BY:
DATE:		REVISED:
		DRAWING NUMBER